


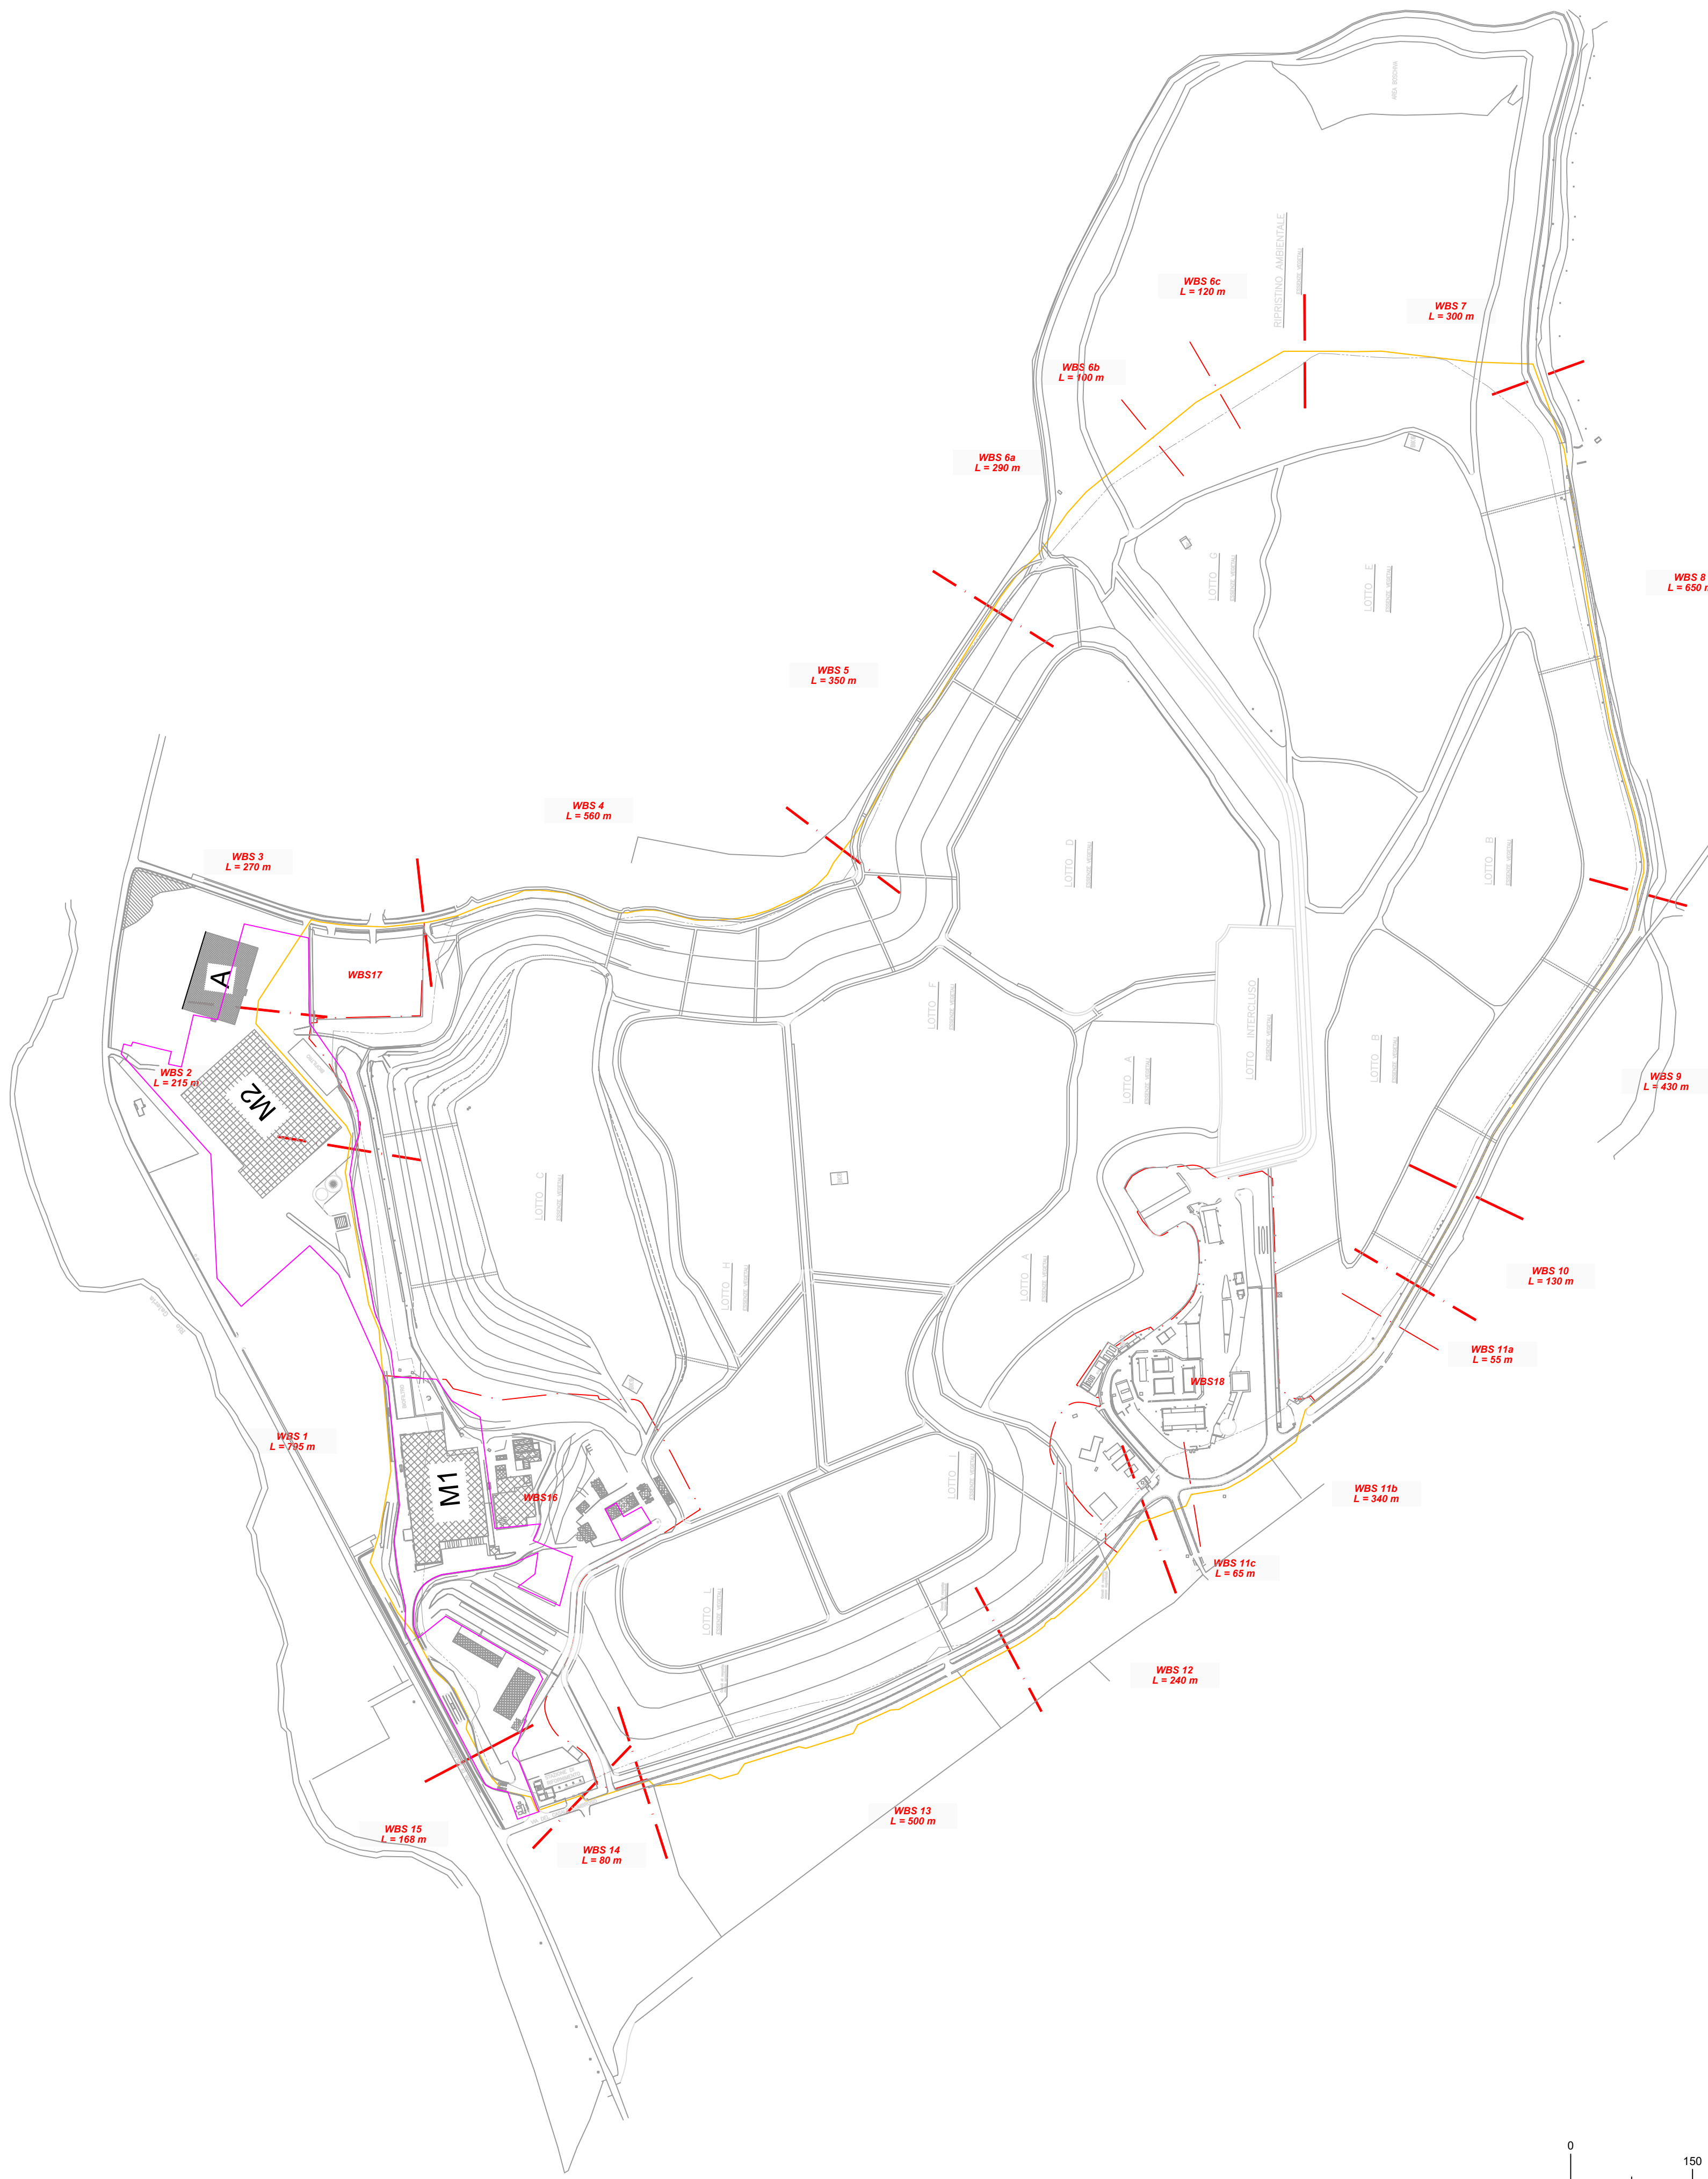

LEGENDA				
	NUOVO POLDER			
	DIAFRAMMA PLASTICO ESISTENTE			
	PERIMETRO IPPC TMB			



E. GIOVI S.R.L

Via di Malagrotta, 257 - 00166 - Roma (RM)

Comune di:

ROMA CAPITALE

Città Metropolitana di:

ROMA CAPITALE

Regione:

LAZIO

IMPIANTO DI TRATTAMENTO MECCANICO BIOLOGICO DENOMINATI
MALAGROTTA 1 E MALAGROTTA 2, VIA DI MALAGROTTA 257 - ROMA
(RM)

RIESAME, CON VALENZA DI RINNOVO, DELL'AUTORIZZAZIONE
INTEGRATA AMBIENTALE A.I.A. N. G06042 DEL 23/12/2013 E SS.MM.II.

B.28 - Planimetria inquadramento TMB con nuovo polder

Approvato	E. GIOVI	Formato	A1	IL COMMITTENTE: E. GIOVI S.R.L. Via di Malagrotta, 257 - 00166 - Roma (RM) RESPONSABILE COMMESSA Ing. Lorenzo Brunelli
Controllato	A. Ansati 	Scala	1:5000	
Redatto	V. Bernardi			
Cod. Prog.	25061			IL PROGETTISTA:  TEA ENGINEERING Trattamenti Ambientali ENTRATA IN SERVIZIO CERTIFICATA  TEA ENGINEERING S.r.l. Sede: via Umberto Forti 6, 56121 Pisa (PI) Tel. 050 7917981 e-mail: info@tea-eng.com tea_engineering@pec.it C.F., P.I. e Reg. Imprese Pisa n°02061230500
Doc. N.	TEA-ENG-26-007			
Rev. 0	Data	Giugno 2026		

This document is the property of TEA Engineering who will safeguard its rights according to the civil and penal provisions of the Law.